

REVISIONS	
1	
2	


THIS SET OF CONSTRUCTION DOCUMENTS, INCLUDING ALL IDEAS AND DESIGN, ARE MEANS OF PROFESSIONAL SERVICE AS THE PROPERTY OF LERMA AND SON'S CONSTRUCTION, INC. AND IS NOT TO BE USED IN EITHER WHOLE OR PARTIALLY FOR ANY OTHER PROJECTS WITHOUT THE WRITTEN AUTHORIZATION OF LERMA AND SON'S CONSTRUCTION, INC. THE REPRODUCTION OR MODIFICATION OF THIS DOCUMENT WITHOUT THE PRIOR WRITTEN CONSENT OF LERMA IS PROHIBITED. THIS DOCUMENTATION INCLUDES NEW WORK AND DOES NOT NECESSARILY INCLUDE AS-BUILT OR EXISTING CONDITIONS. LERMA AND SON'S CONSTRUCTION, INC. DOES NOT WARRANT, IN ANY WAY, THE ACCURACY OF THIS INFORMATION, AND SHALL NOT BE RESPONSIBLE FOR ANY DISCREPANCY BETWEEN THIS DOCUMENT AND EXISTING CONDITIONS.

**Mr. & Mrs Mistry**  
**12720 Alchester St, Cerritos, CA**  
**90703**

1	
TITLE	
DATE	12/2/2009
SCALE	
DRAFTER	DAVID MICHAEL LERMA CONSTRUCTION INC.


**SHEET**

**T1**

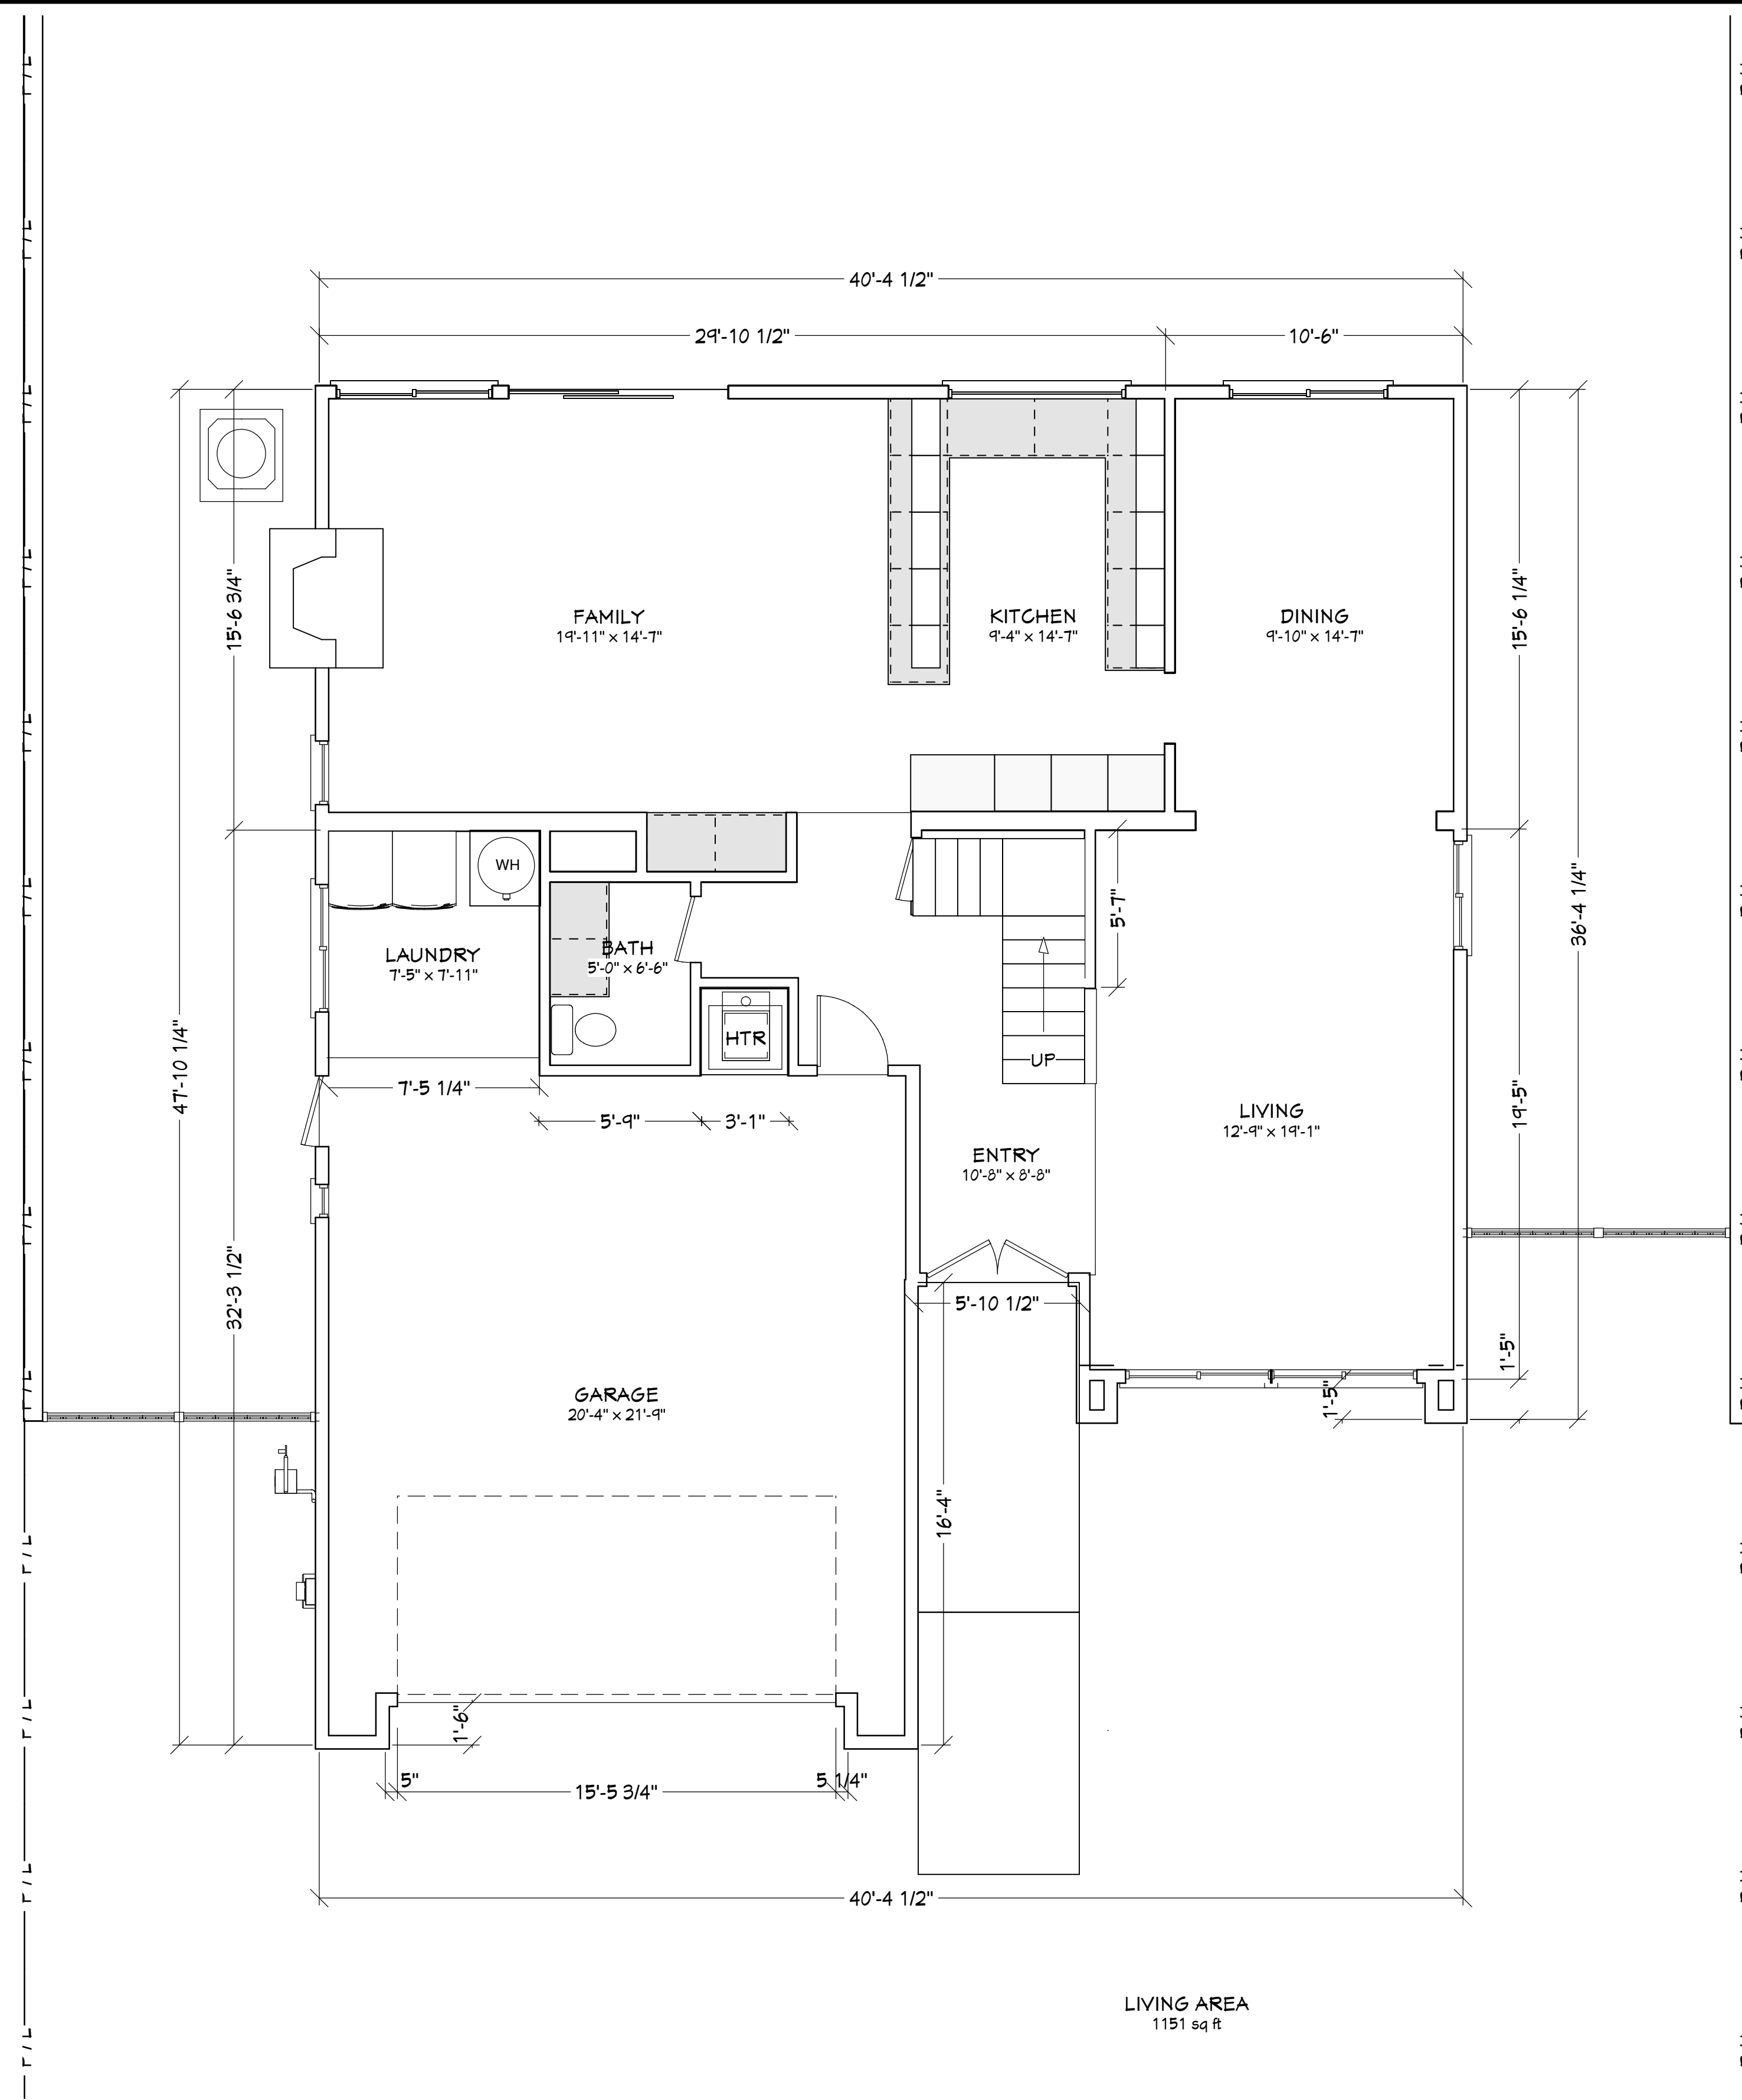

FIRST FLOOR

SCALE: 1/4" = 1'-0"

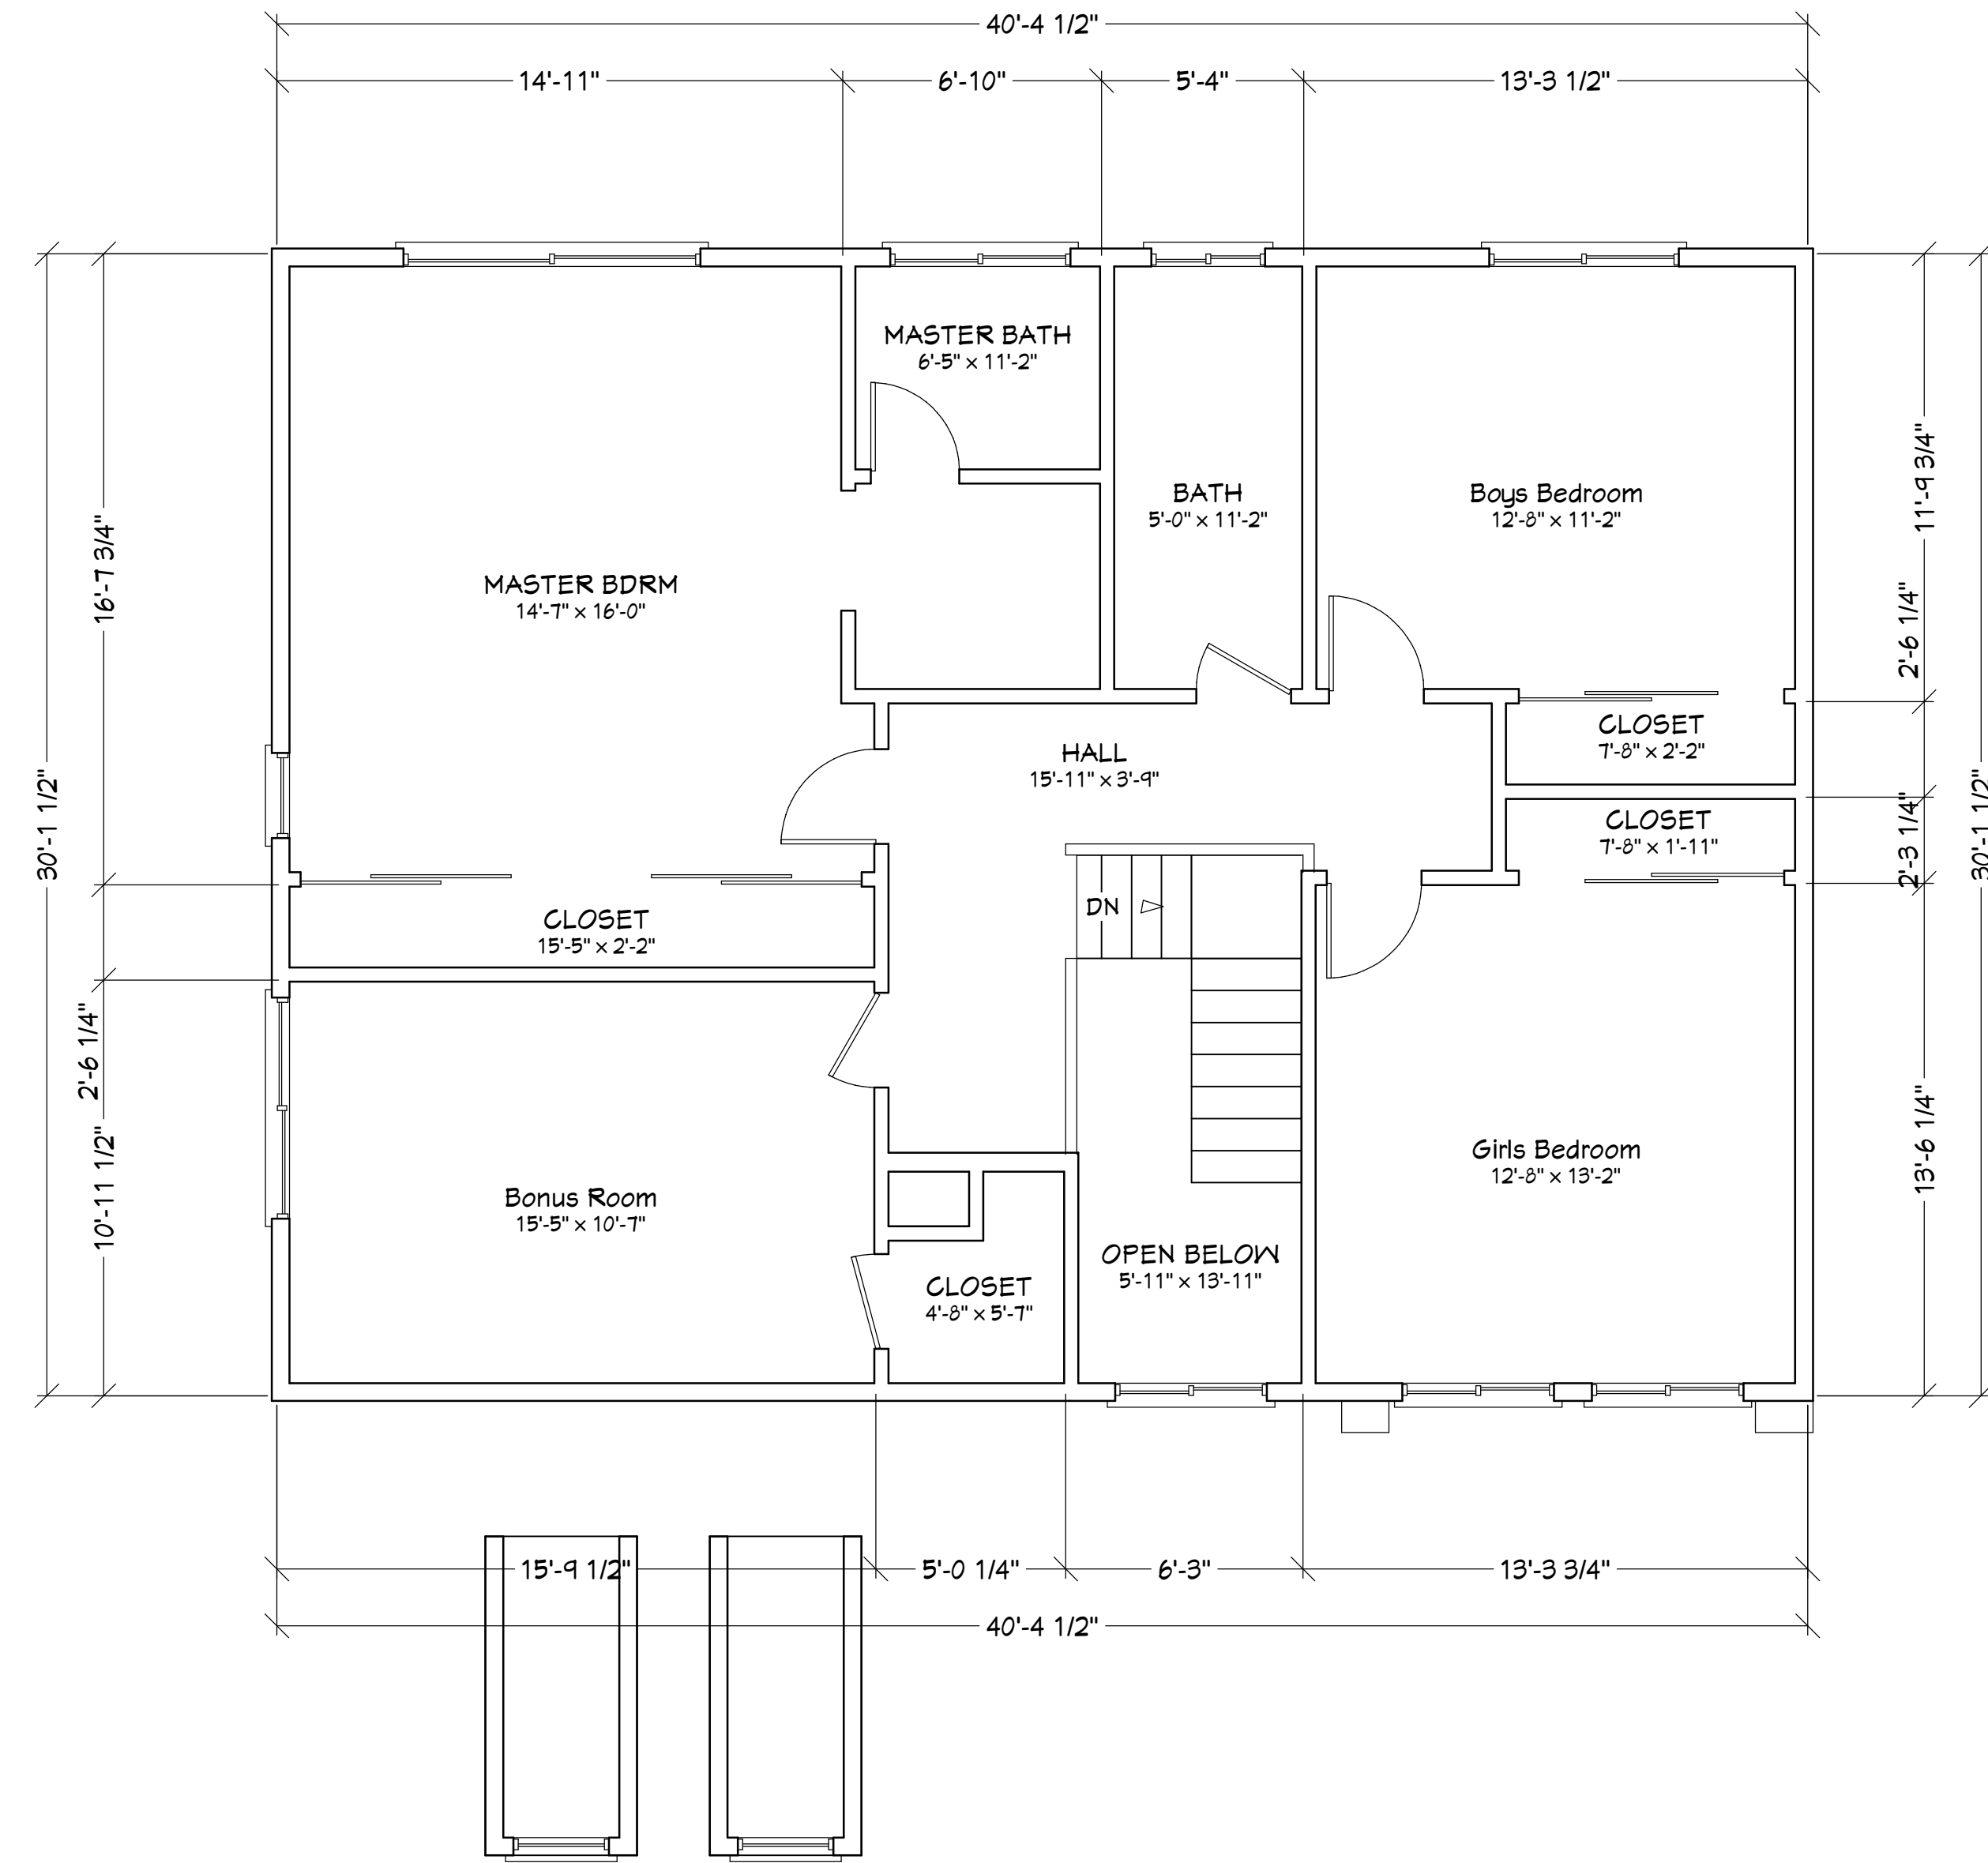

SECOND FLOOR

SCALE: 1/4" = 1'-0"

EXISTING CONDITION

REVISIONS	
1	
2	


THIS SET OF CONSTRUCTION DOCUMENTS, INCLUDING ALL IDEAS AND DESIGN, ARE MEANS OF PROFESSIONAL SERVICES AS THE PROPERTY OF LERMA AND SONS CONSTRUCTION INC. AND IS NOT TO BE USED IN EITHER ENTIRELY OR PARTIALLY FOR ANY OTHER PROJECTS WITHOUT THE WRITTEN AUTHORIZATION OF LERMA AND SONS CONSTRUCTION INC. THE REPRODUCTION OR MODIFICATION OF THIS DOCUMENT WITHOUT THE PRIOR WRITTEN CONSENT OF LERMA IS PROHIBITED. THIS DOCUMENTATION INCLUDES NEW WORK AND DOES NOT NECESSARILY INCLUDE AS-BUILT OR EXISTING CONDITIONS. LERMA AND SONS CONSTRUCTION INC. SHALL NOT BE RESPONSIBLE FOR ANY DISCREPANCY BETWEEN THIS DOCUMENT AND EXISTING CONDITIONS.

**Mr. & Mrs Mistry**  
**12720 Alchester St, Cerritos, CA**  
**90703**


2	TITLE	
	DATE	12/2/2009
	SCALE	
	DRAFTER	DAVID MICHAEL LERMA CONSTRUCTION INC.

SHEET

**T2**

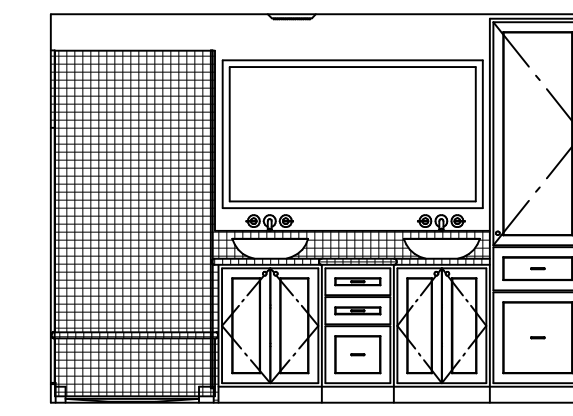


MASTER BATH

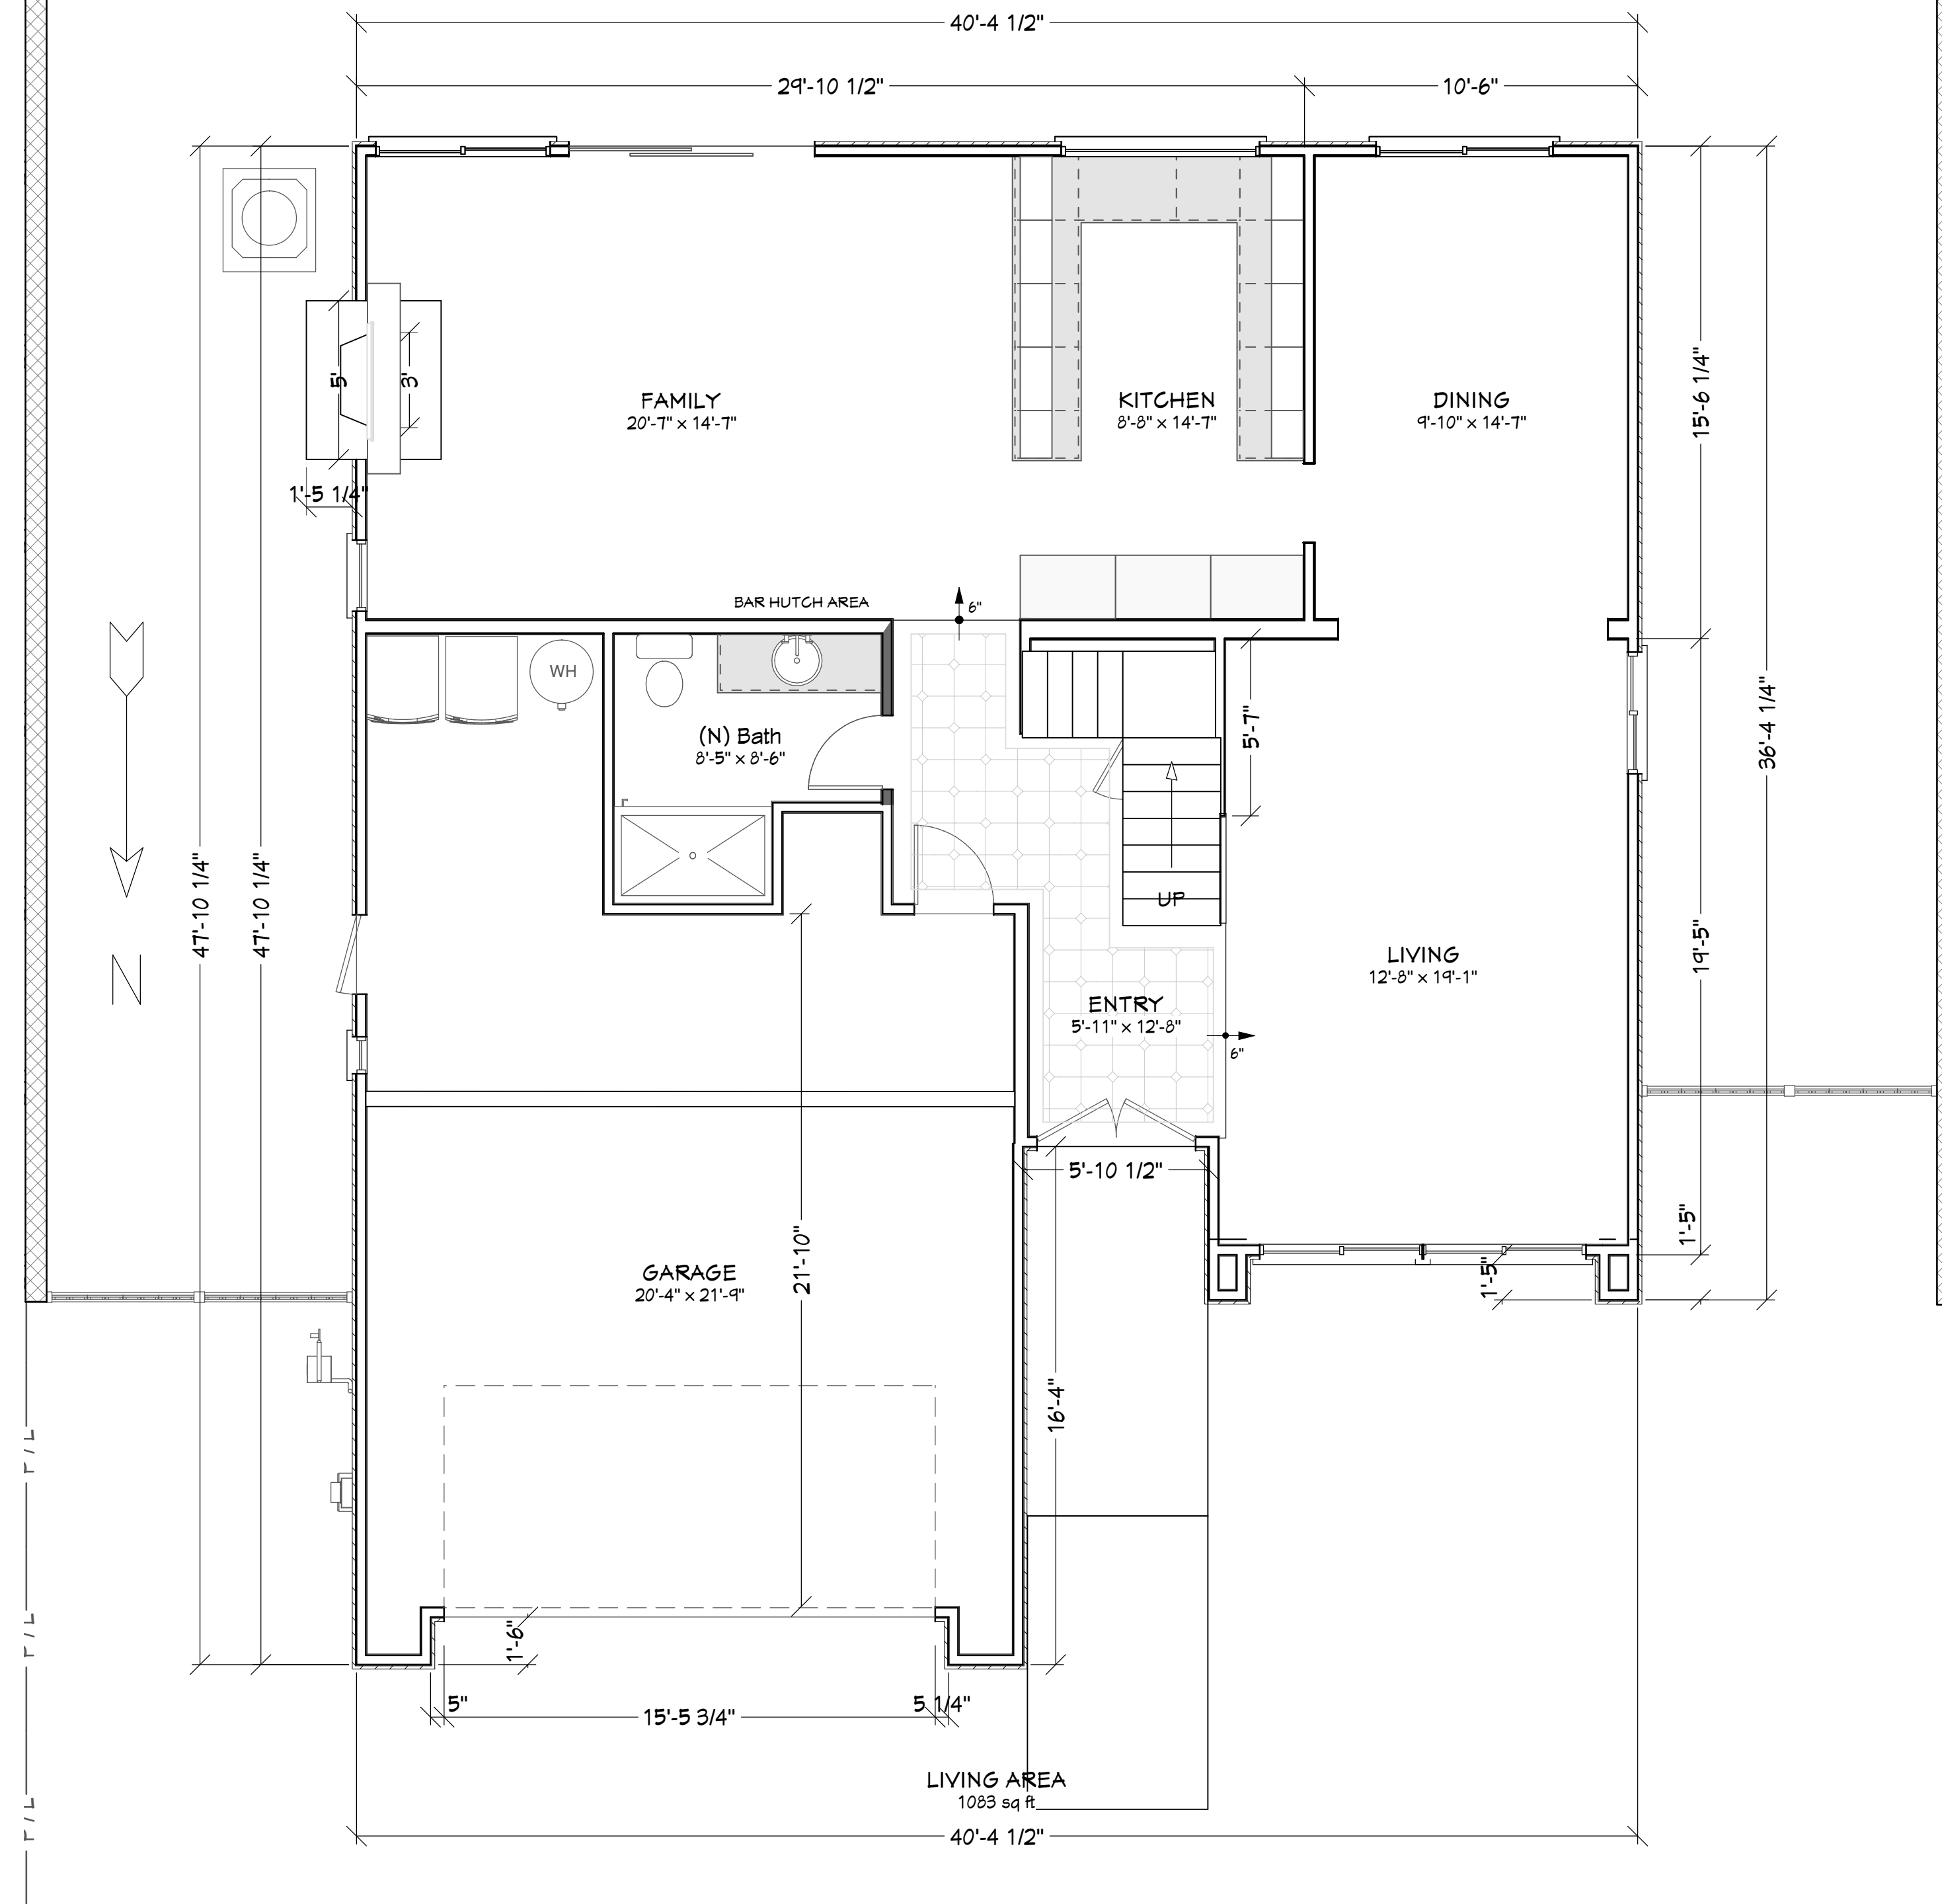

FIRST FLOOR

SCALE: 1/4" = 1'-0"

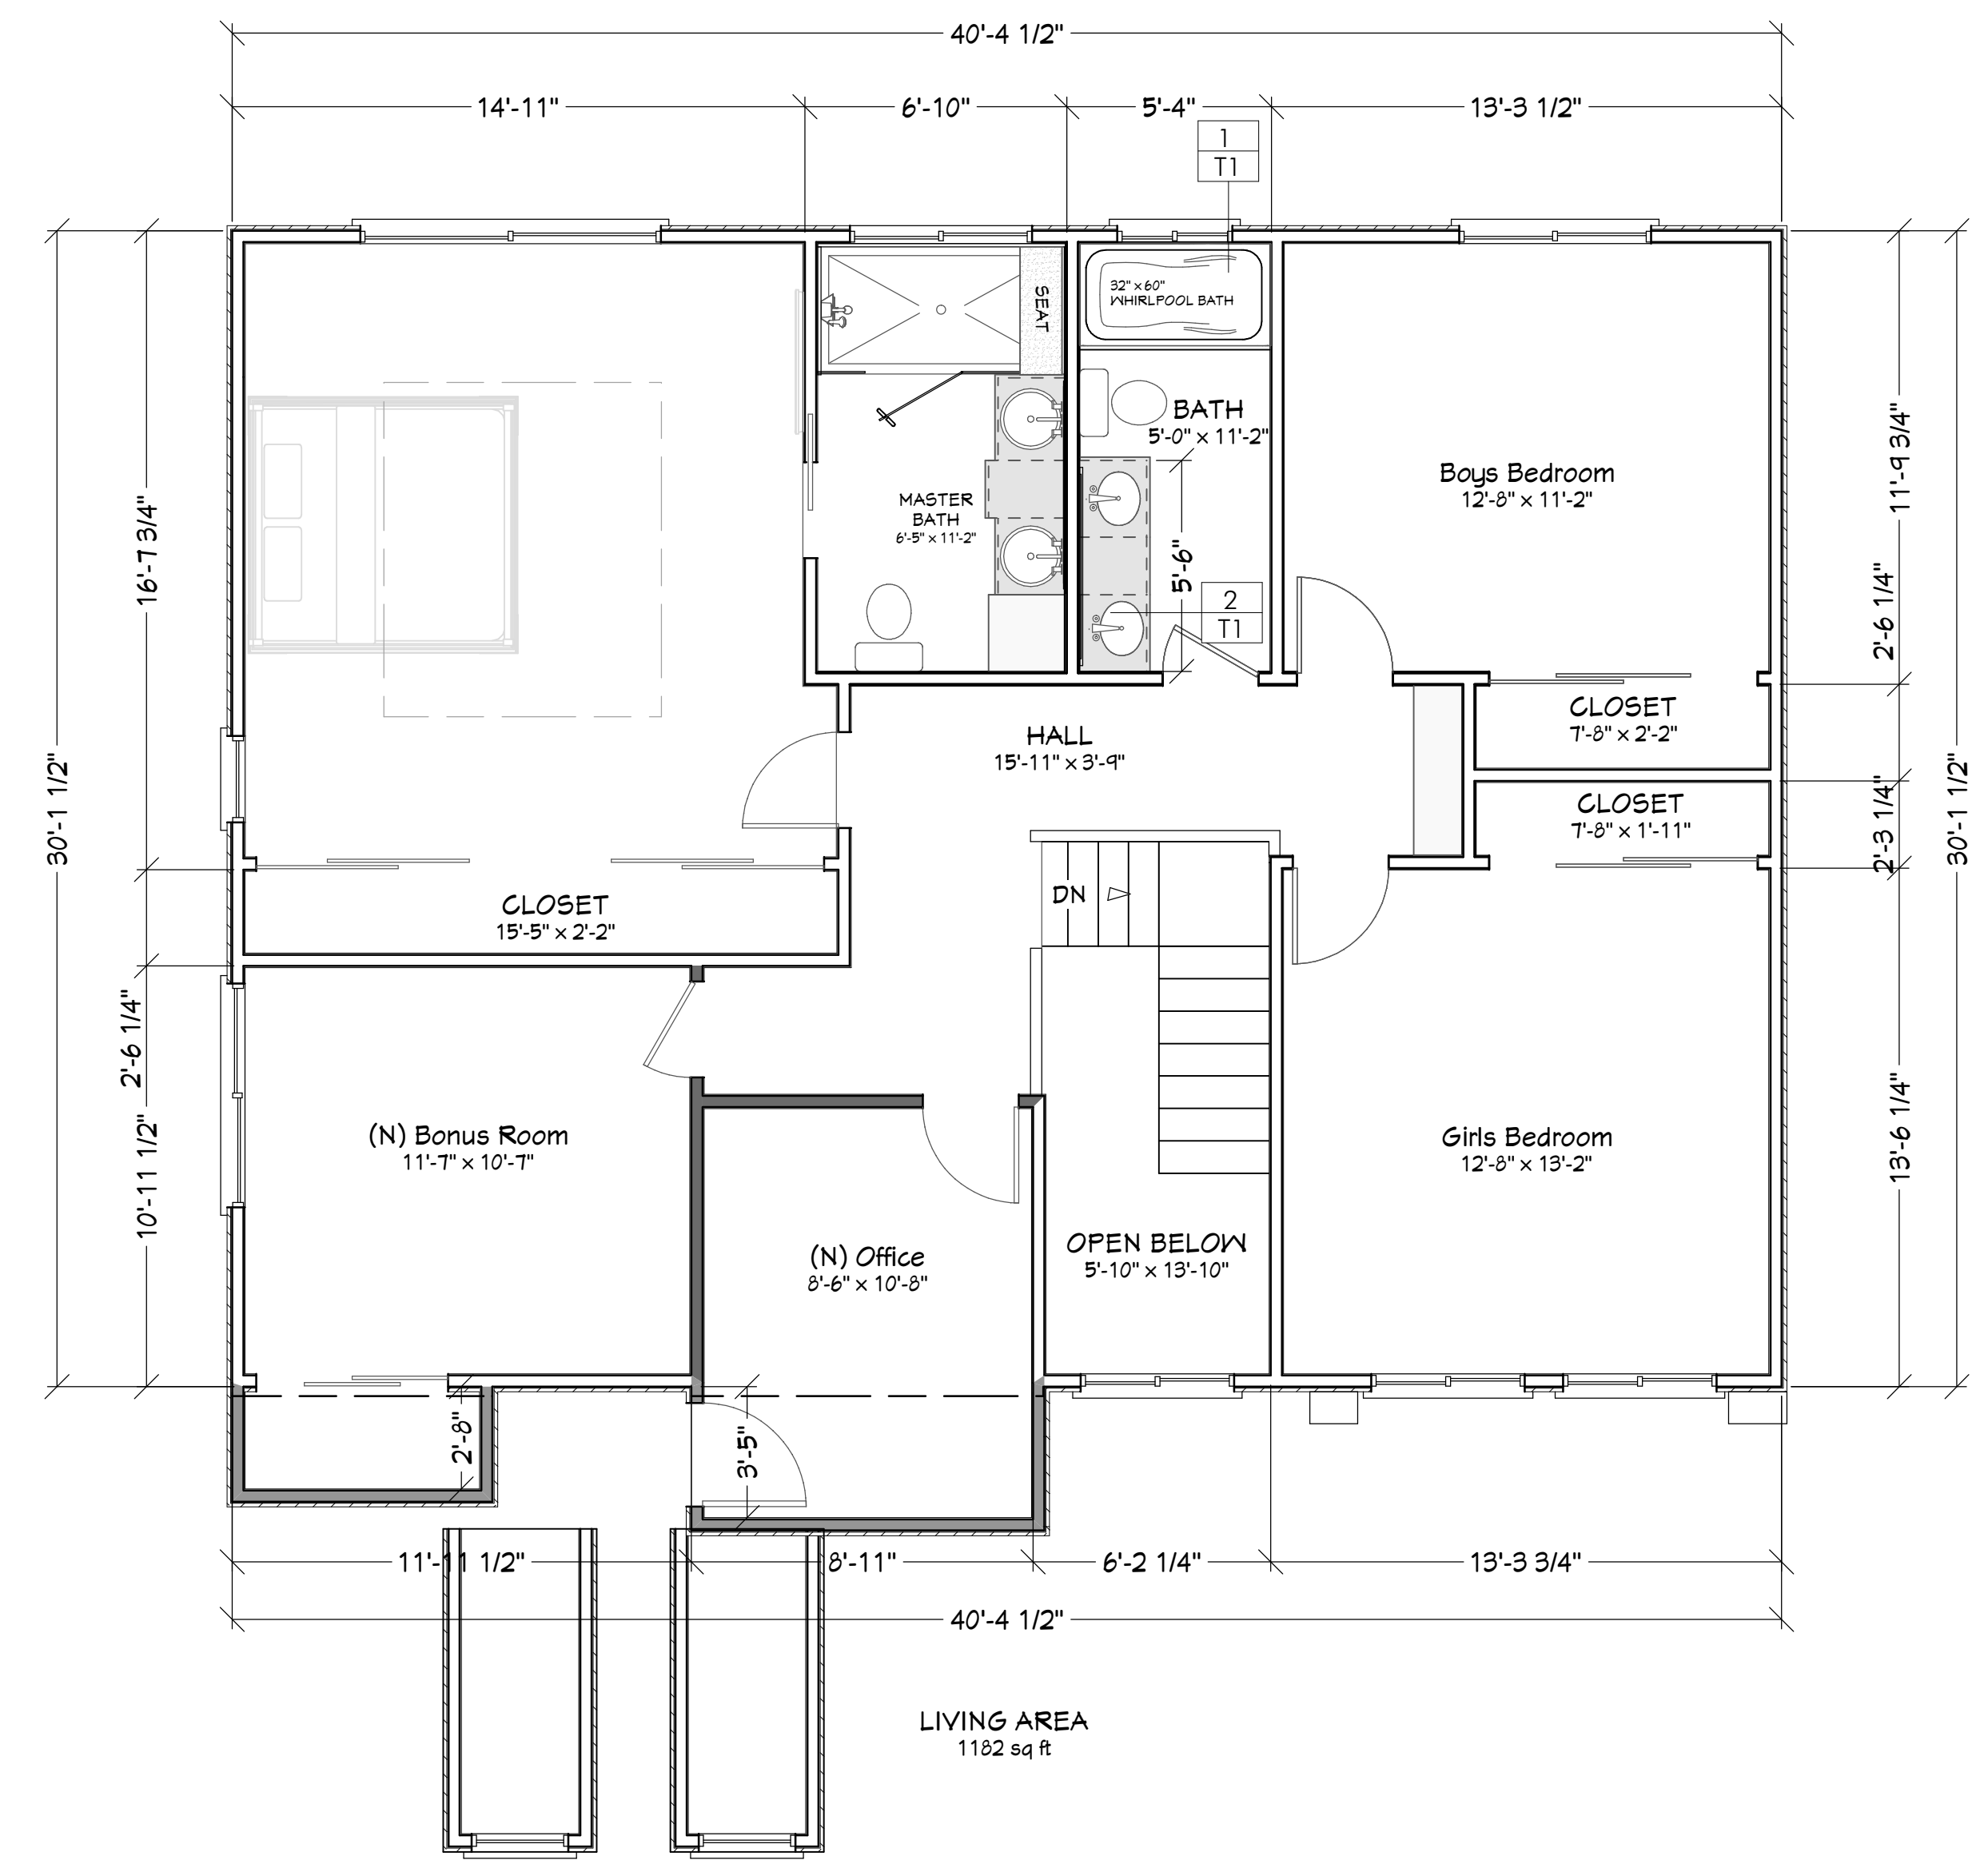

SECOND FLOOR

SCALE: 1/4" = 1'-0"

1. 32" X 60" WHIRLPOOL BATHTUB TO BE RELOCATED FROM EXISTING MASTER BATH TO HALL BATHROOM AREA.  
 2. EXISTING VANITY TO BE REDUCED TO FIT NEW BATHTUB / TOILET ALSO TO BE RELOCATED A FEW INCHES TO MAKE ROOM.